


OSNOVA SPRATA
R= 1:100

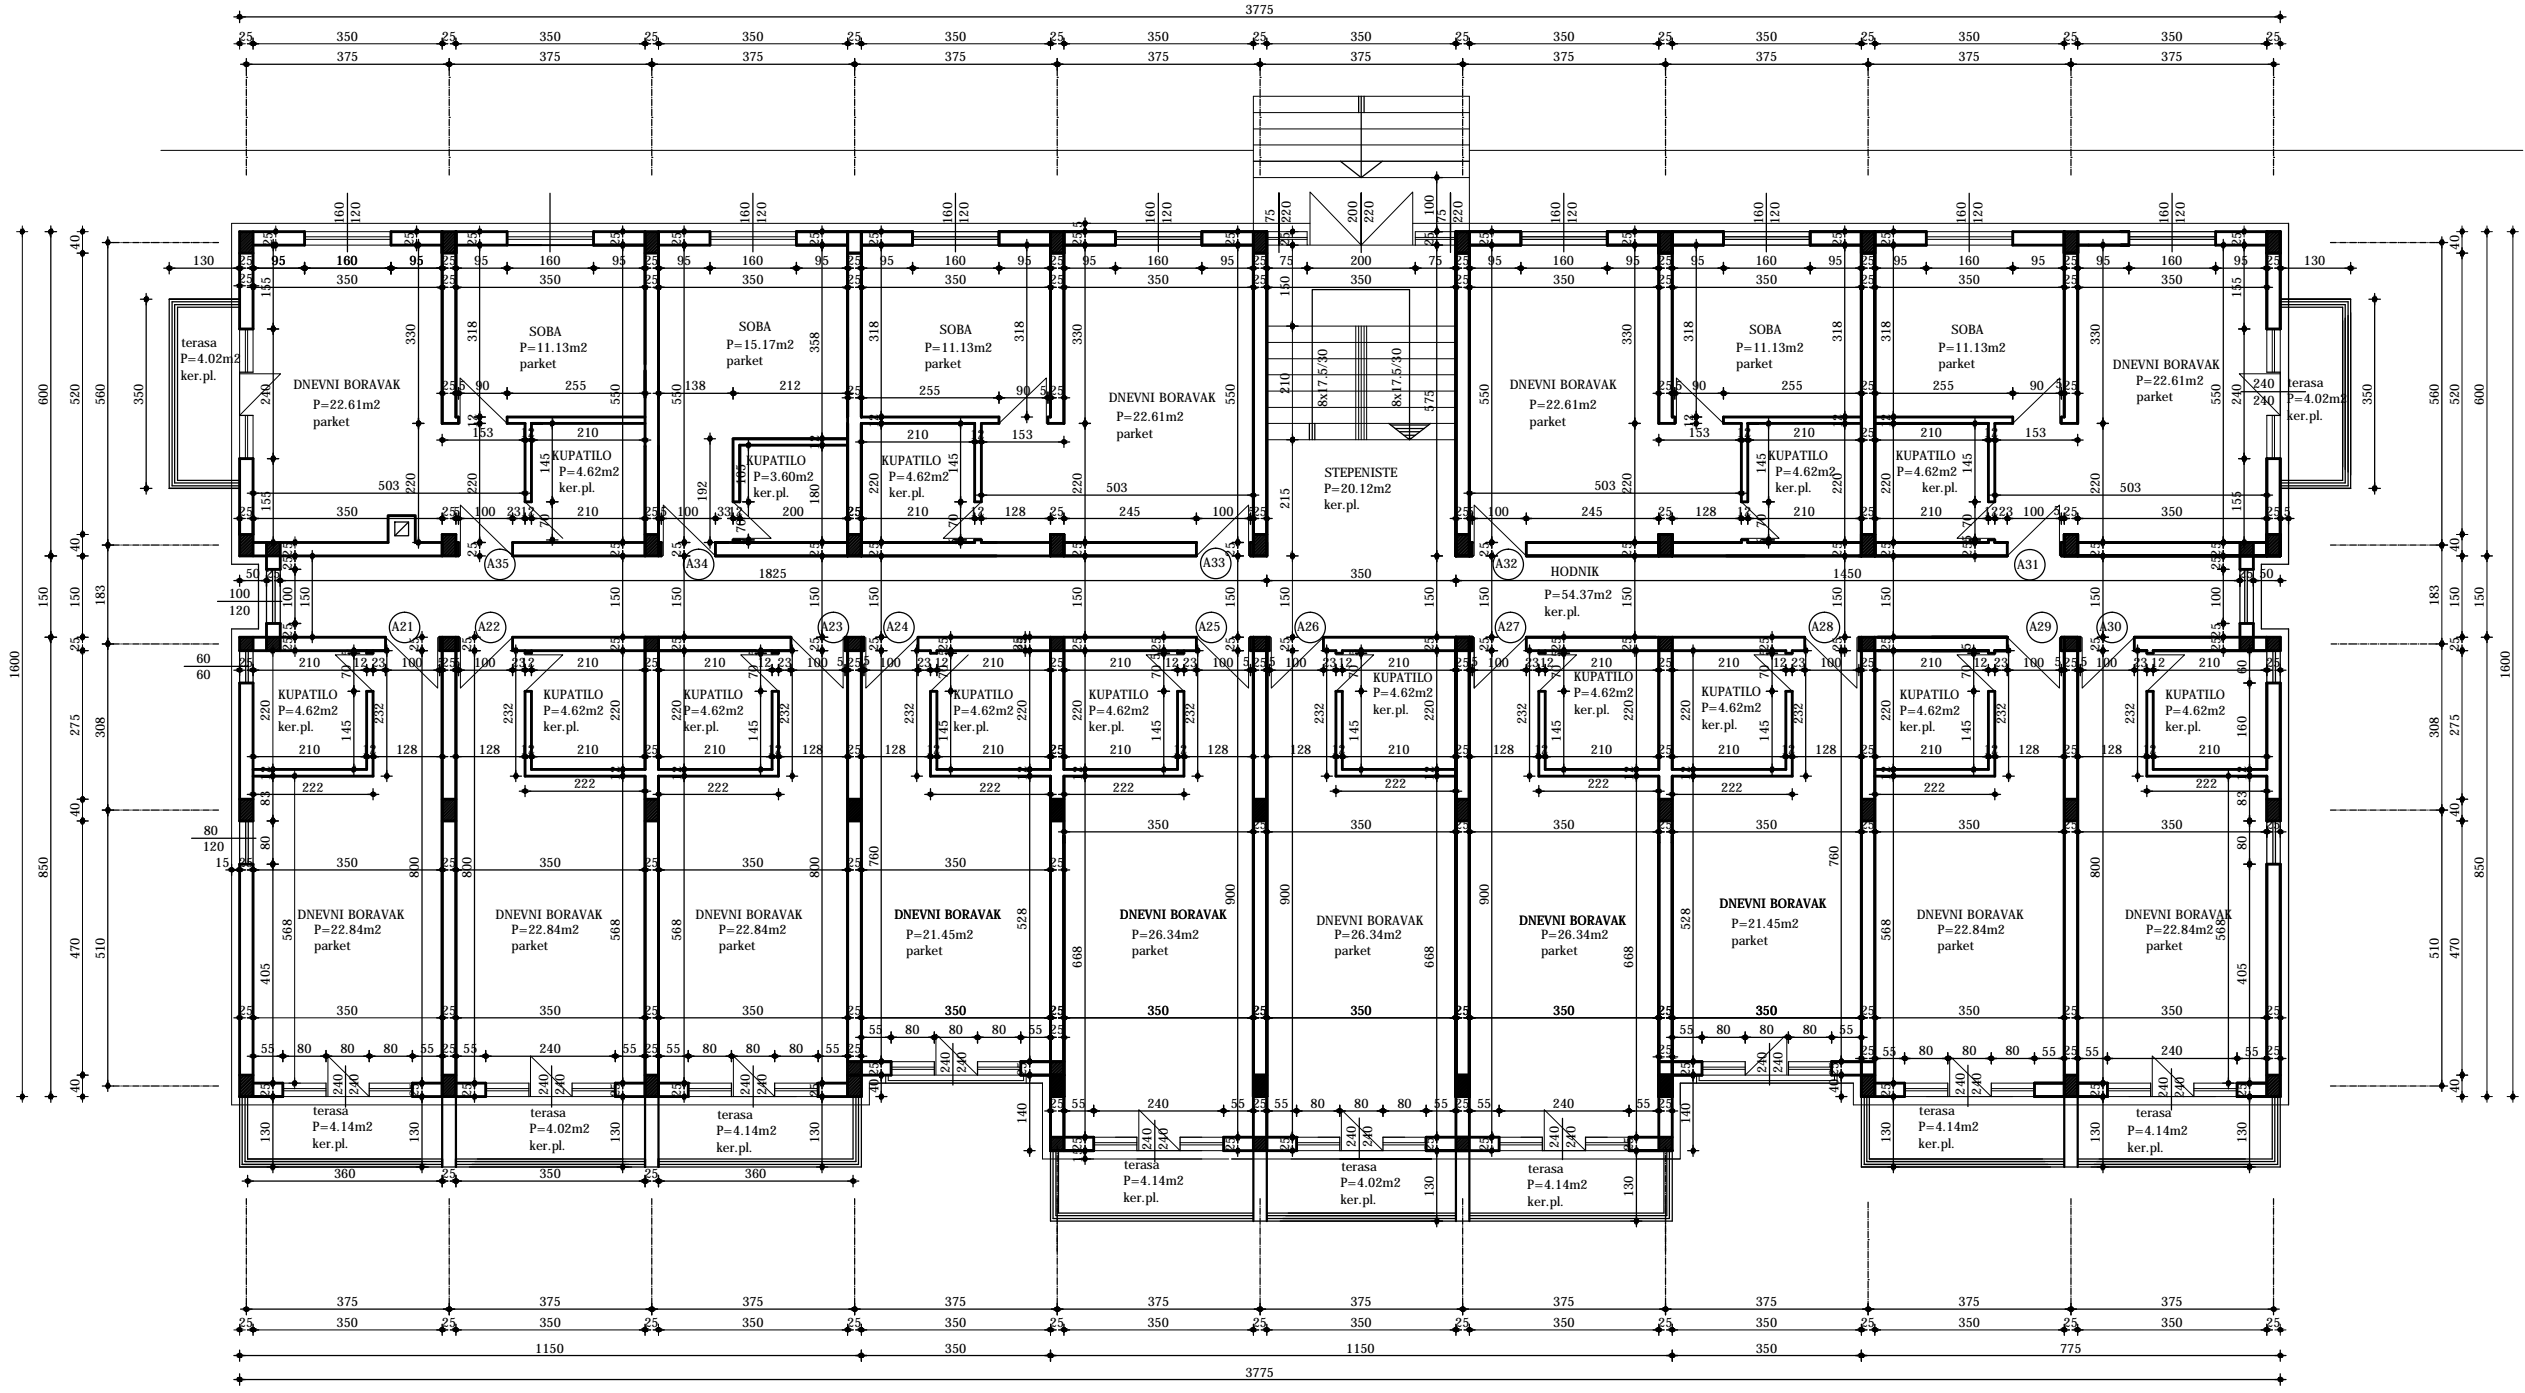

| | | | |
|------------------------------------|-----------------------------|----------------------------|----------------------------|
| A.Z.R. "MODUL PROJEKT" RASKA | | Investitor Lokacija | PREMOVIC BOJAN KOPAONIK |
| PROJEKTOVAO | dipl.ing.arh.Miladinović I. | | |
| Saradnik | dipl.ing.el.Macuzić D. | | |
| crtez | | | |
| D A T U M | RASKA | | |
| RAZMERA | OBJEKAT | BROJ | |
| | | BROJ TEHNIČKOG DNEVNIKA | |