


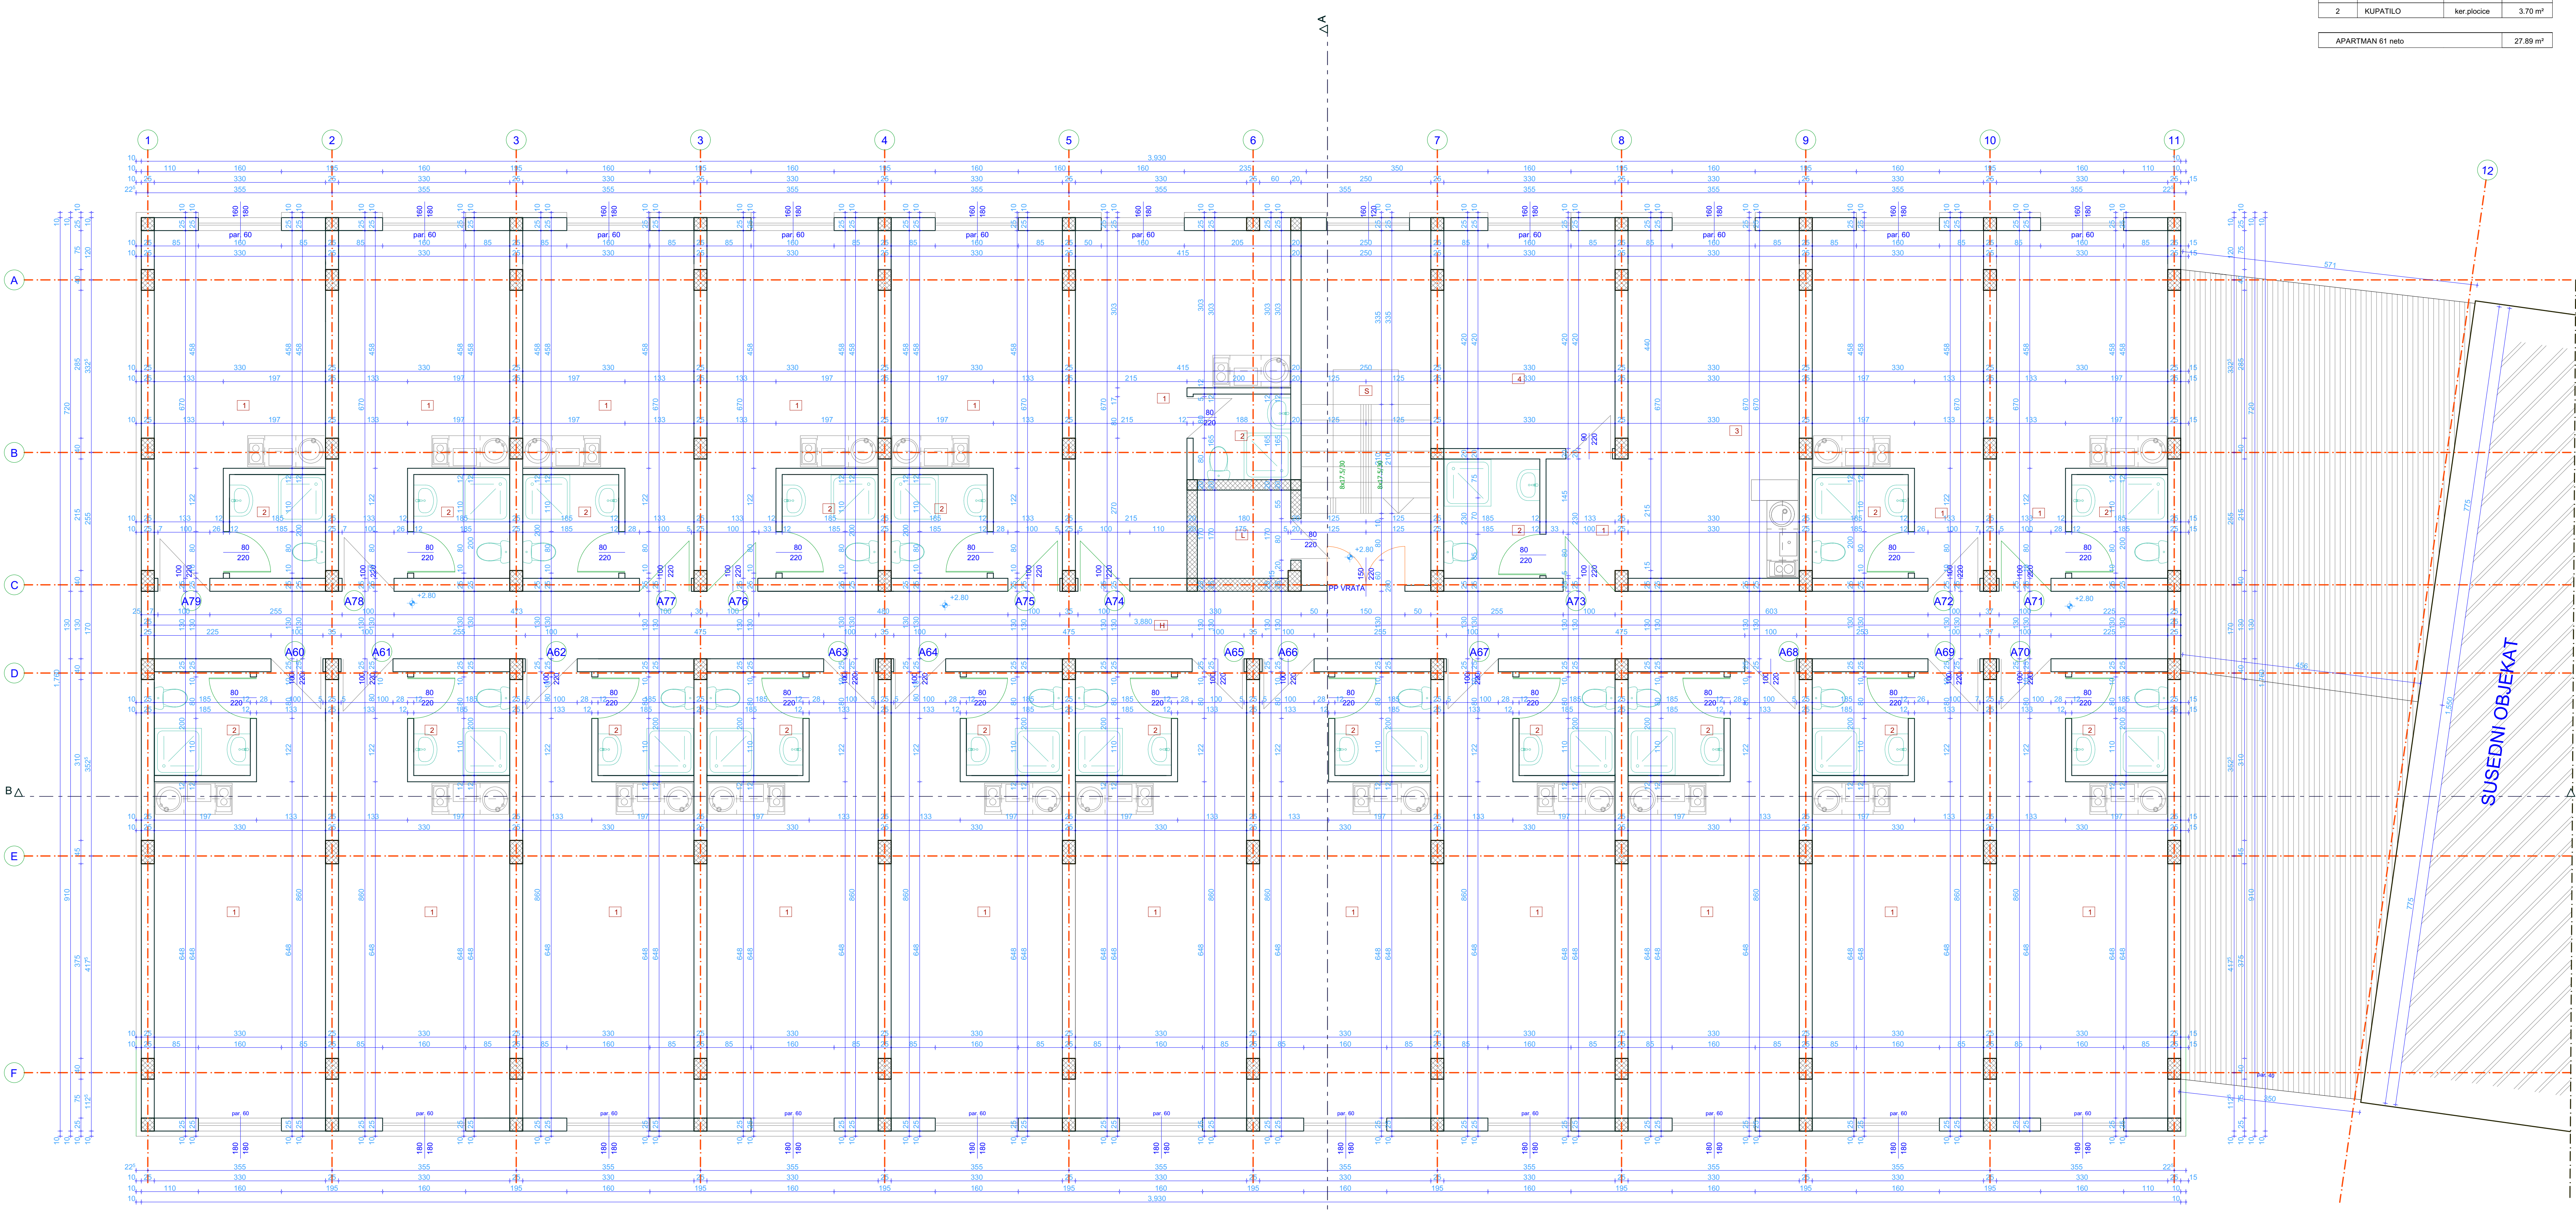





R. BRJ	NAZIV PROSTORJE	OBRAĐA PODA	POVRŠINA
S	STEPENIŠTE	ker pločice	17,39 m ²
L	LIFT		3,05 m ²
H	HODNIK	ker pločice	50,44 m ²
KOMUNIKACIJE			70,88 m ²
APARTMAN 60			
1	DNEVNI BORAVAK	laminat	24,19 m ²
2	KUPATILO	ker pločice	3,70 m ²
APARTMAN 60 neto			27,89 m ²
APARTMAN 61			
1	DNEVNI BORAVAK	laminat	24,19 m ²
2	KUPATILO	ker pločice	3,70 m ²
APARTMAN 61 neto			27,89 m ²

APARTMAN 62			
1	DNEVNI BORAVAK	laminat	24,19 m ²
2	KUPATILO	ker pločice	3,70 m ²
APARTMAN 62 neto			27,89 m ²
APARTMAN 63			
1	DNEVNI BORAVAK	laminat	24,19 m ²
2	KUPATILO	ker pločice	3,70 m ²
APARTMAN 63 neto			27,89 m ²
APARTMAN 64			
1	DNEVNI BORAVAK	laminat	24,19 m ²
2	KUPATILO	ker pločice	3,70 m ²
APARTMAN 64 neto			27,89 m ²
APARTMAN 65			
1	DNEVNI BORAVAK	laminat	24,19 m ²
2	KUPATILO	ker pločice	3,70 m ²
APARTMAN 65 neto			27,89 m ²
APARTMAN 66			
1	DNEVNI BORAVAK	laminat	24,19 m ²
2	KUPATILO	ker pločice	3,70 m ²
APARTMAN 66 neto			27,89 m ²
APARTMAN 67			
1	DNEVNI BORAVAK	laminat	24,19 m ²
2	KUPATILO	ker pločice	3,70 m ²
APARTMAN 67 neto			27,89 m ²
APARTMAN 68			
1	DNEVNI BORAVAK	laminat	24,19 m ²
2	KUPATILO	ker pločice	3,70 m ²
APARTMAN 68 neto			27,89 m ²
APARTMAN 69			
1	DNEVNI BORAVAK	laminat	24,19 m ²
2	KUPATILO	ker pločice	3,70 m ²
APARTMAN 69 neto			27,89 m ²
APARTMAN 70			
1	DNEVNI BORAVAK	laminat	24,19 m ²
2	KUPATILO	ker pločice	3,70 m ²
APARTMAN 70 neto			27,89 m ²
APARTMAN 71			
1	DNEVNI BORAVAK	laminat	17,96 m ²
2	KUPATILO	ker pločice	3,70 m ²
APARTMAN 71 neto			21,66 m ²
APARTMAN 72			
1	DNEVNI BORAVAK	laminat	17,96 m ²
2	KUPATILO	ker pločice	3,70 m ²
APARTMAN 72 neto			21,66 m ²
APARTMAN 73			
1	HODNIK	ker pločice	3,60 m ²
2	KUPATILO	ker pločice	4,25 m ²
3	DNEVNI BORAVAK	laminat	22,11 m ²
4	SPRANAČA SOBA	laminat	13,88 m ²
APARTMAN 73 neto			43,84 m ²
APARTMAN 74			
1	DNEVNI BORAVAK	laminat	20,47 m ²
2	KUPATILO	ker pločice	3,19 m ²
APARTMAN 74 neto			23,67 m ²
APARTMAN 75			
1	DNEVNI BORAVAK	laminat	17,93 m ²
2	KUPATILO	ker pločice	3,70 m ²
APARTMAN 75 neto			21,63 m ²
APARTMAN 76			
1	DNEVNI BORAVAK	laminat	17,93 m ²
2	KUPATILO	ker pločice	3,70 m ²
APARTMAN 76 neto			21,63 m ²
APARTMAN 77			
1	DNEVNI BORAVAK	laminat	17,93 m ²
2	KUPATILO	ker pločice	3,70 m ²
APARTMAN 77 neto			21,63 m ²
APARTMAN 78			
1	DNEVNI BORAVAK	laminat	17,93 m ²
2	KUPATILO	ker pločice	3,70 m ²
APARTMAN 78 neto			21,63 m ²
APARTMAN 79			
1	DNEVNI BORAVAK	laminat	17,93 m ²
2	KUPATILO	ker pločice	3,70 m ²
APARTMAN 79 neto			21,63 m ²
SPRAT neto			596,55 m ²
SPRAT bruto			691,68 m ²



LEGENDA MATERIJALA

-  opeka
-  giter blok
-  armirani beton
-  nearmirani beton
-  dekorativni element
-  ventilacioni blok

0.00 = 1:321.97 KOTA PRIZEMLJA

INVESTITOR: My Invest Line d.o.o. - Raška	PROJEKTI BIRO "FOUR M" ul. Kralja Milutina 26, Kruševac
OBJEKT I LOKACIJA: PANSIJSKI OBJEKT SA PRATEĆOM SADRŽAJIMA SPRATNOSTI "Su3+Su2+Su1+P+1+Pk1+Pk2" kat. parcel. br. 2092, 2093/1, 2093/4, 2095 i 2097 KO Kopaonik	
PROJEKT: PROJEKT ZA GRAĐEVINSKU DOZVOLU	VRSTA PROJEKTA: ARHITEKTURA
ODGOVORNI PROJEKTANT: Milunović Milorad dipl.inž.arh.	BR. LICENCE: 300 2748 03
SARADNIK: Banović Đorđe tehničar	BR. LICENCE:
DZNAKA PROJEKTA: PGD 11/19	DATUM: oktobar 2019.
NAZIV CRTEŽA: OSNOVA I SPRATA	RAZMERA: 1:50 BRJ CRTEŽA: 7

